


characteristic floor plan

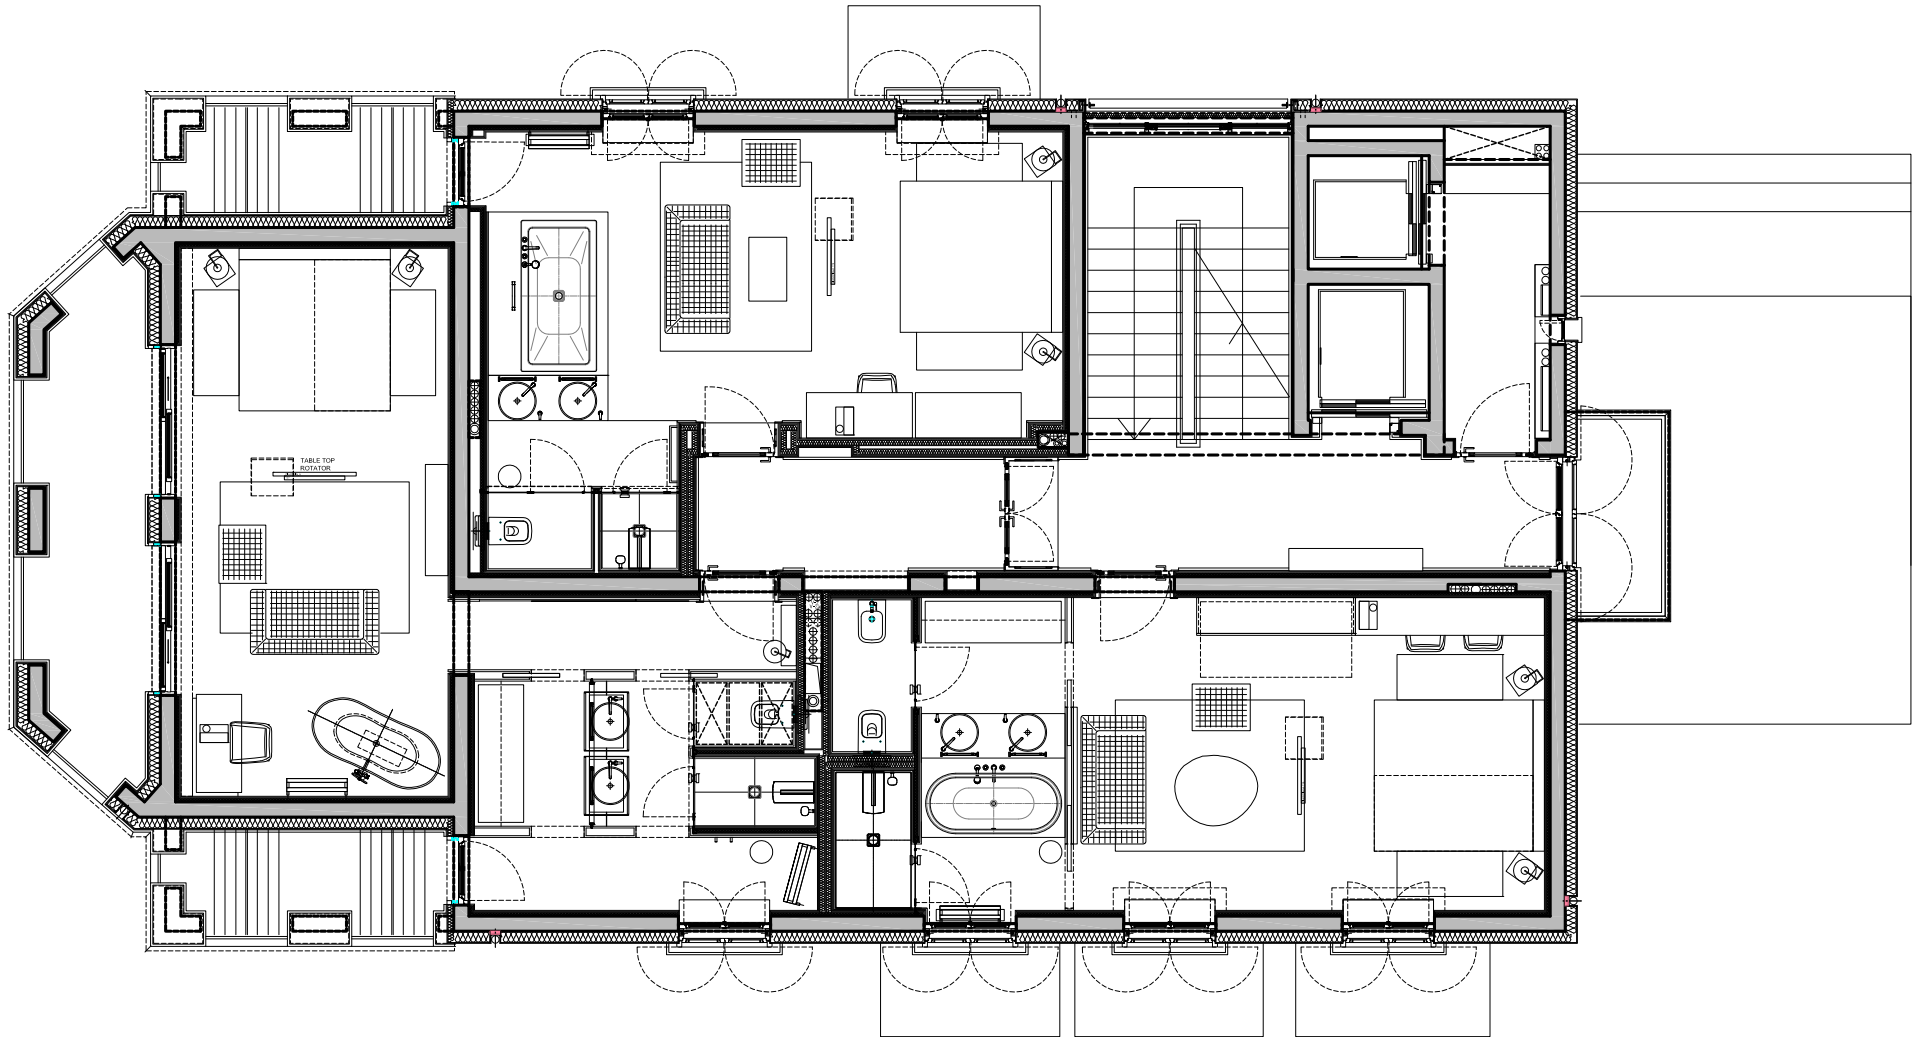

0 5m

